



AS IS Layout

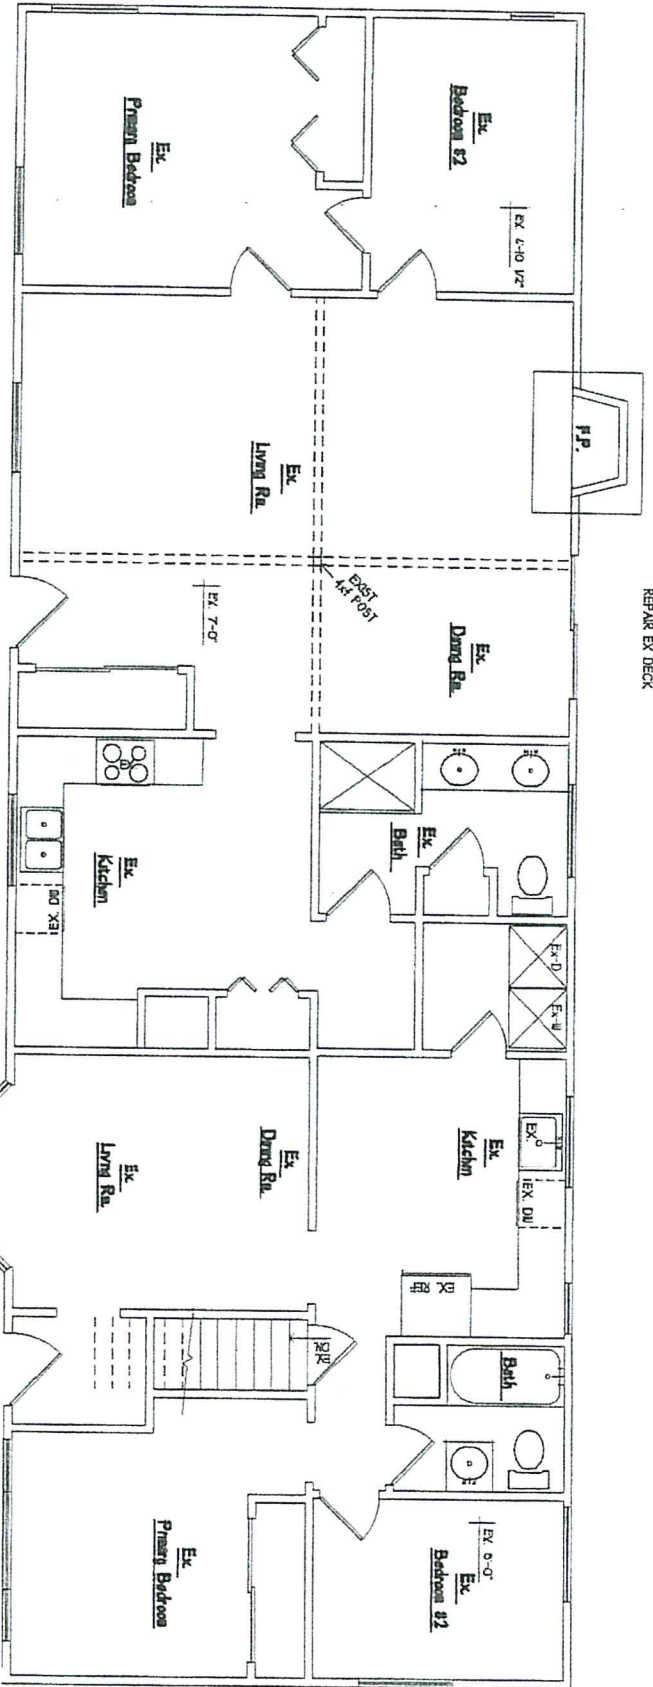

### EX. MAIN LEVEL FLOOR PLAN

© COPYRIGHT 2023 MATTHEW SMETANA R.A. ARCHITECT  
 ALL RIGHTS RESERVED. PLANS, DESIGNS, AND IDEAS SHOWN  
 HEREON IN COMPUTERIZED OR PAPER FORM ARE THE PROPERTY  
 OF MATTHEW SMETANA ARCHITECT AND SHALL NOT BE USED  
 OR DISCLOSED OR ALTERED OR REPRODUCED BY ANY PERSON  
 FIRM OR CORPORATION FOR ANY PURPOSE WITHOUT THE  
 WRITTEN CONSENT OF MATTHEW SMETANA, ARCHITECT.  
 MATTHEW SMETANA R.A. ARCHITECT IS A SUBSIDIARY OF  
 VANPOOL, INC.



		<b>MATTHEW SMETANA R.A. ARCHITECT</b> 84 SUNSET LK RD, SPARTA, N.J. 07871 973-222-7888/720-8785FX MATTHEW SMETANA ARCHITECT IS A SUBSIDIARY OF VANPOOL, INC.	
JOB 38 YATES RESIDENCES BLOCK - ADDRESS 38 YATES AVE, ANDOVER NJ TITLE - DWG BY MJS DATE 10/08/23		SUPPLEMENTAL DWG. NO. 1 SCALE PER DWG. DWG. 2388YATE-X GF - 1	