



**WEST ELEVATION (ROUTE US 206)**

SCALE 3/32" = 1'-0"

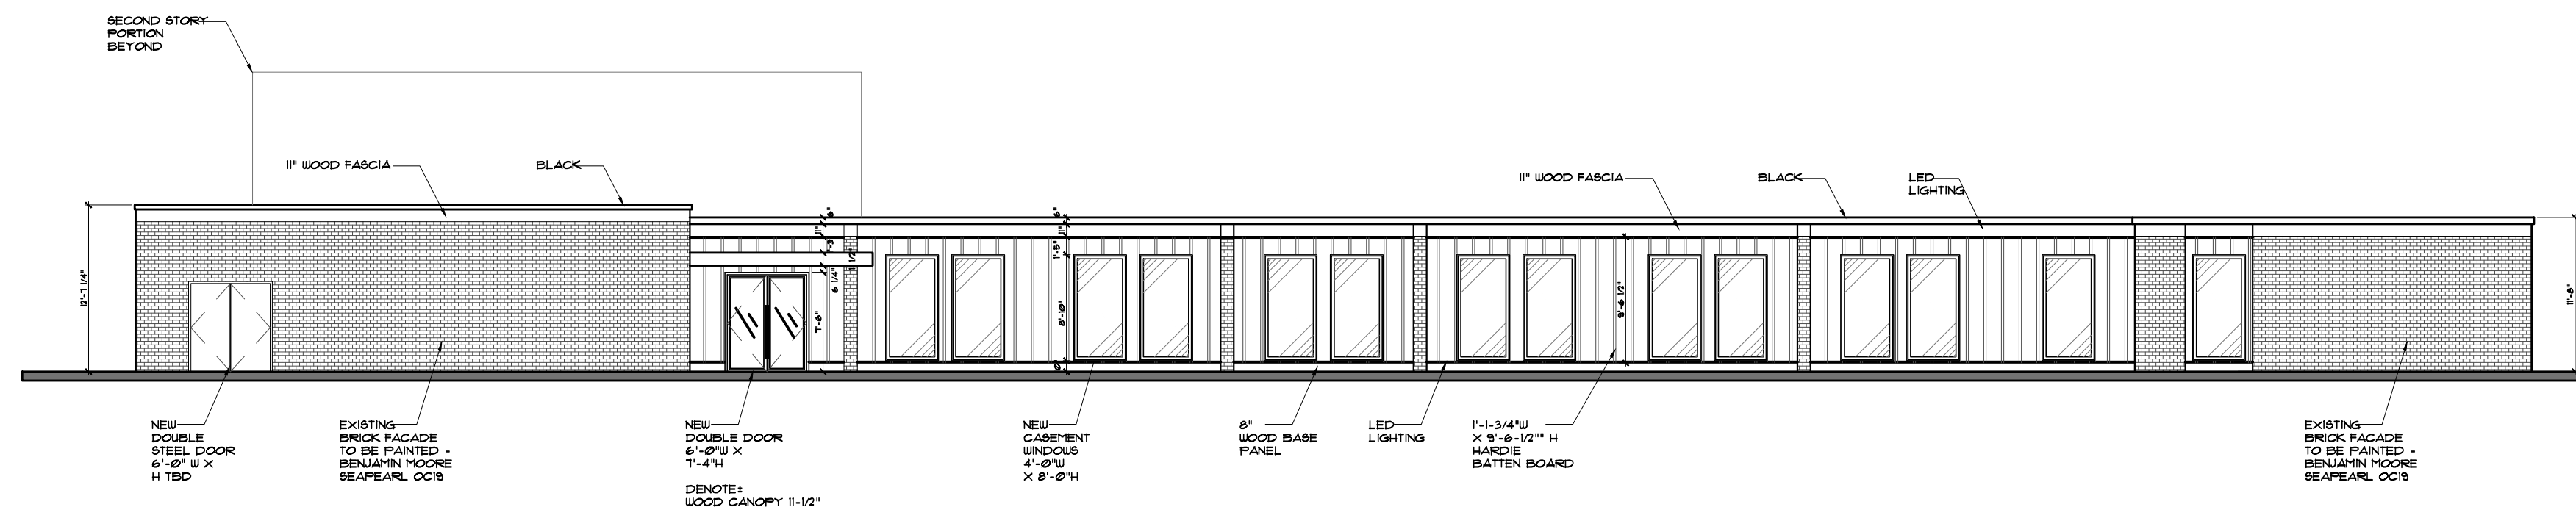


**NORTH ELEVATION**

SCALE 3/32" = 1'-0"

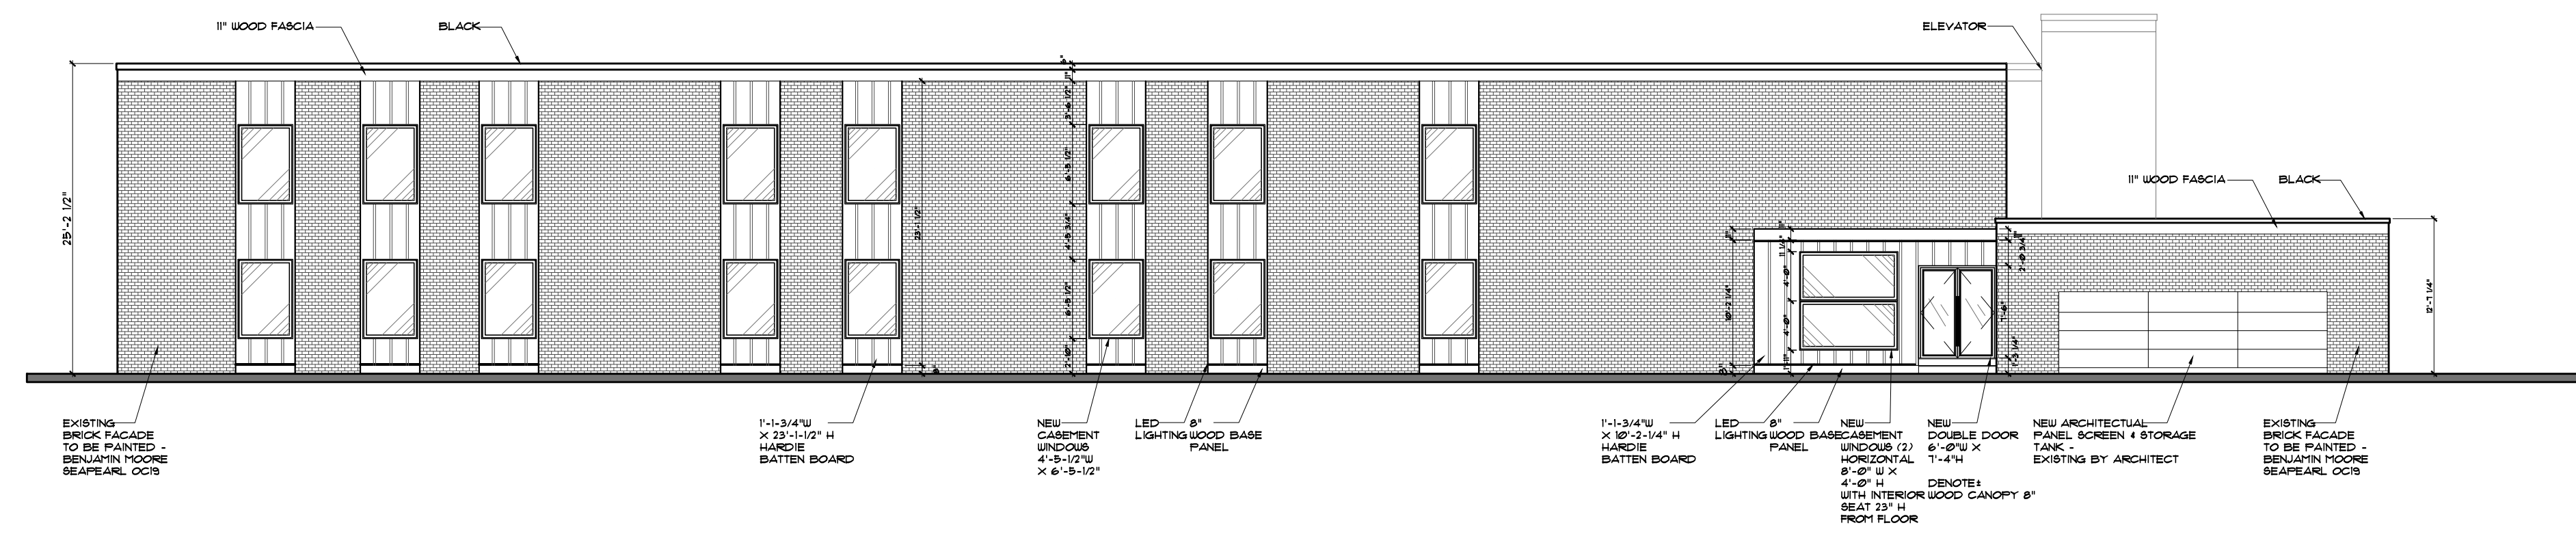

**EAST ELEVATION**

SCALE 3/32" = 1'-0"

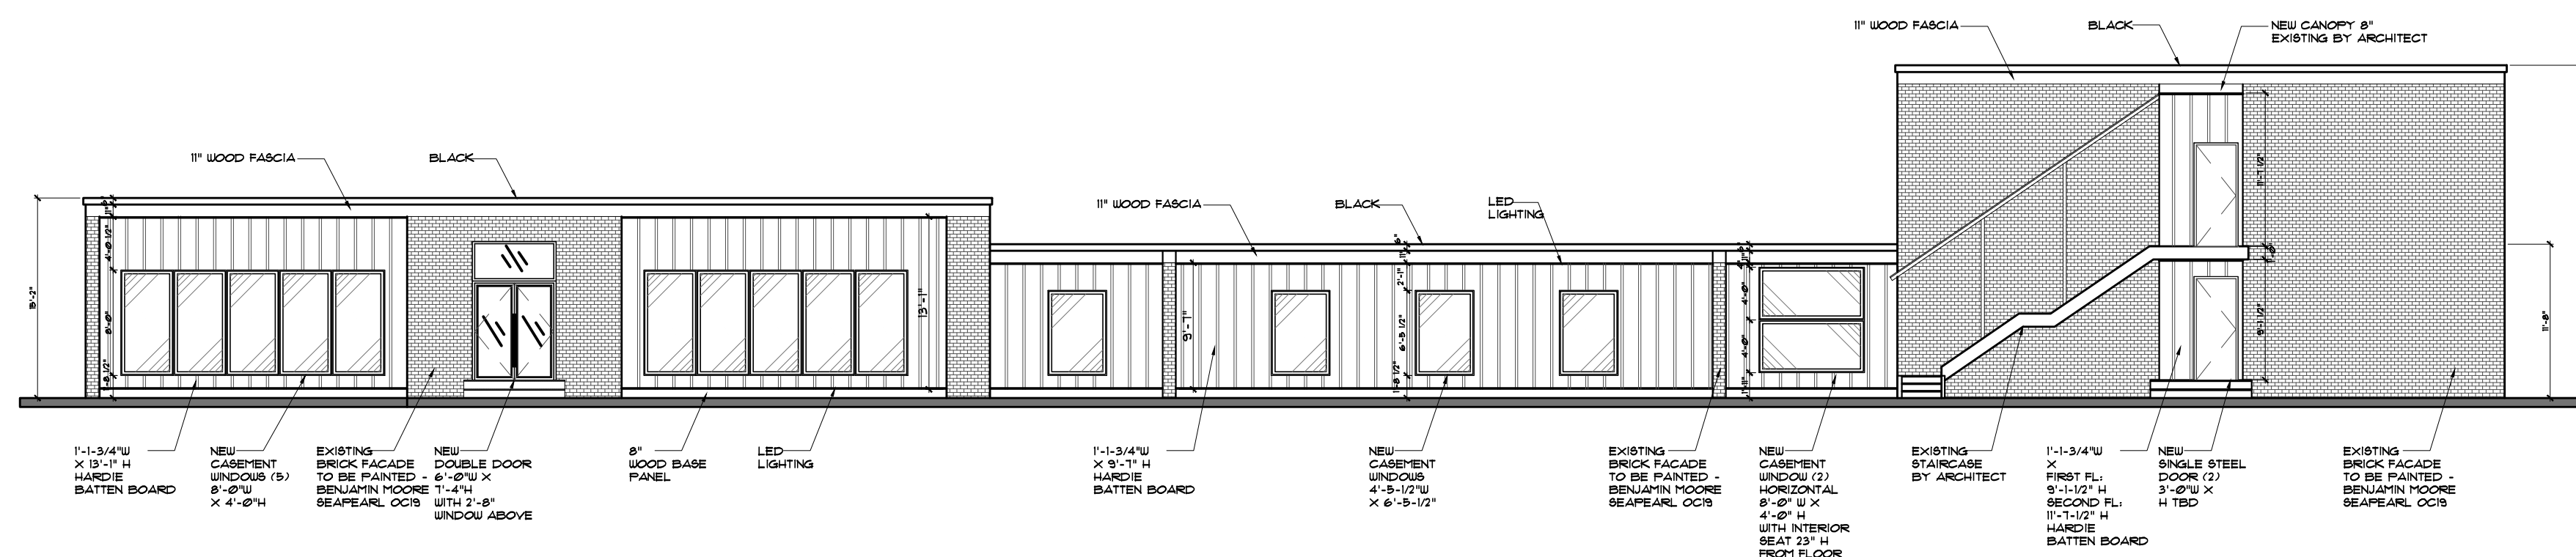

**SOUTH ELEVATION**

SCALE 3/32" = 1'-0"