


FIRST FLOOR PLAN
WOODMONT TREATMENT CENTER
293 ROUTE US 206
NEWTON, NJ 07860
SUSSEX COUNTY

ZONING BD
REVIEW
06.17.2024

REVISIONS:.

PROJECT NO.: 24.12
DATE: 06.14.2024

A101

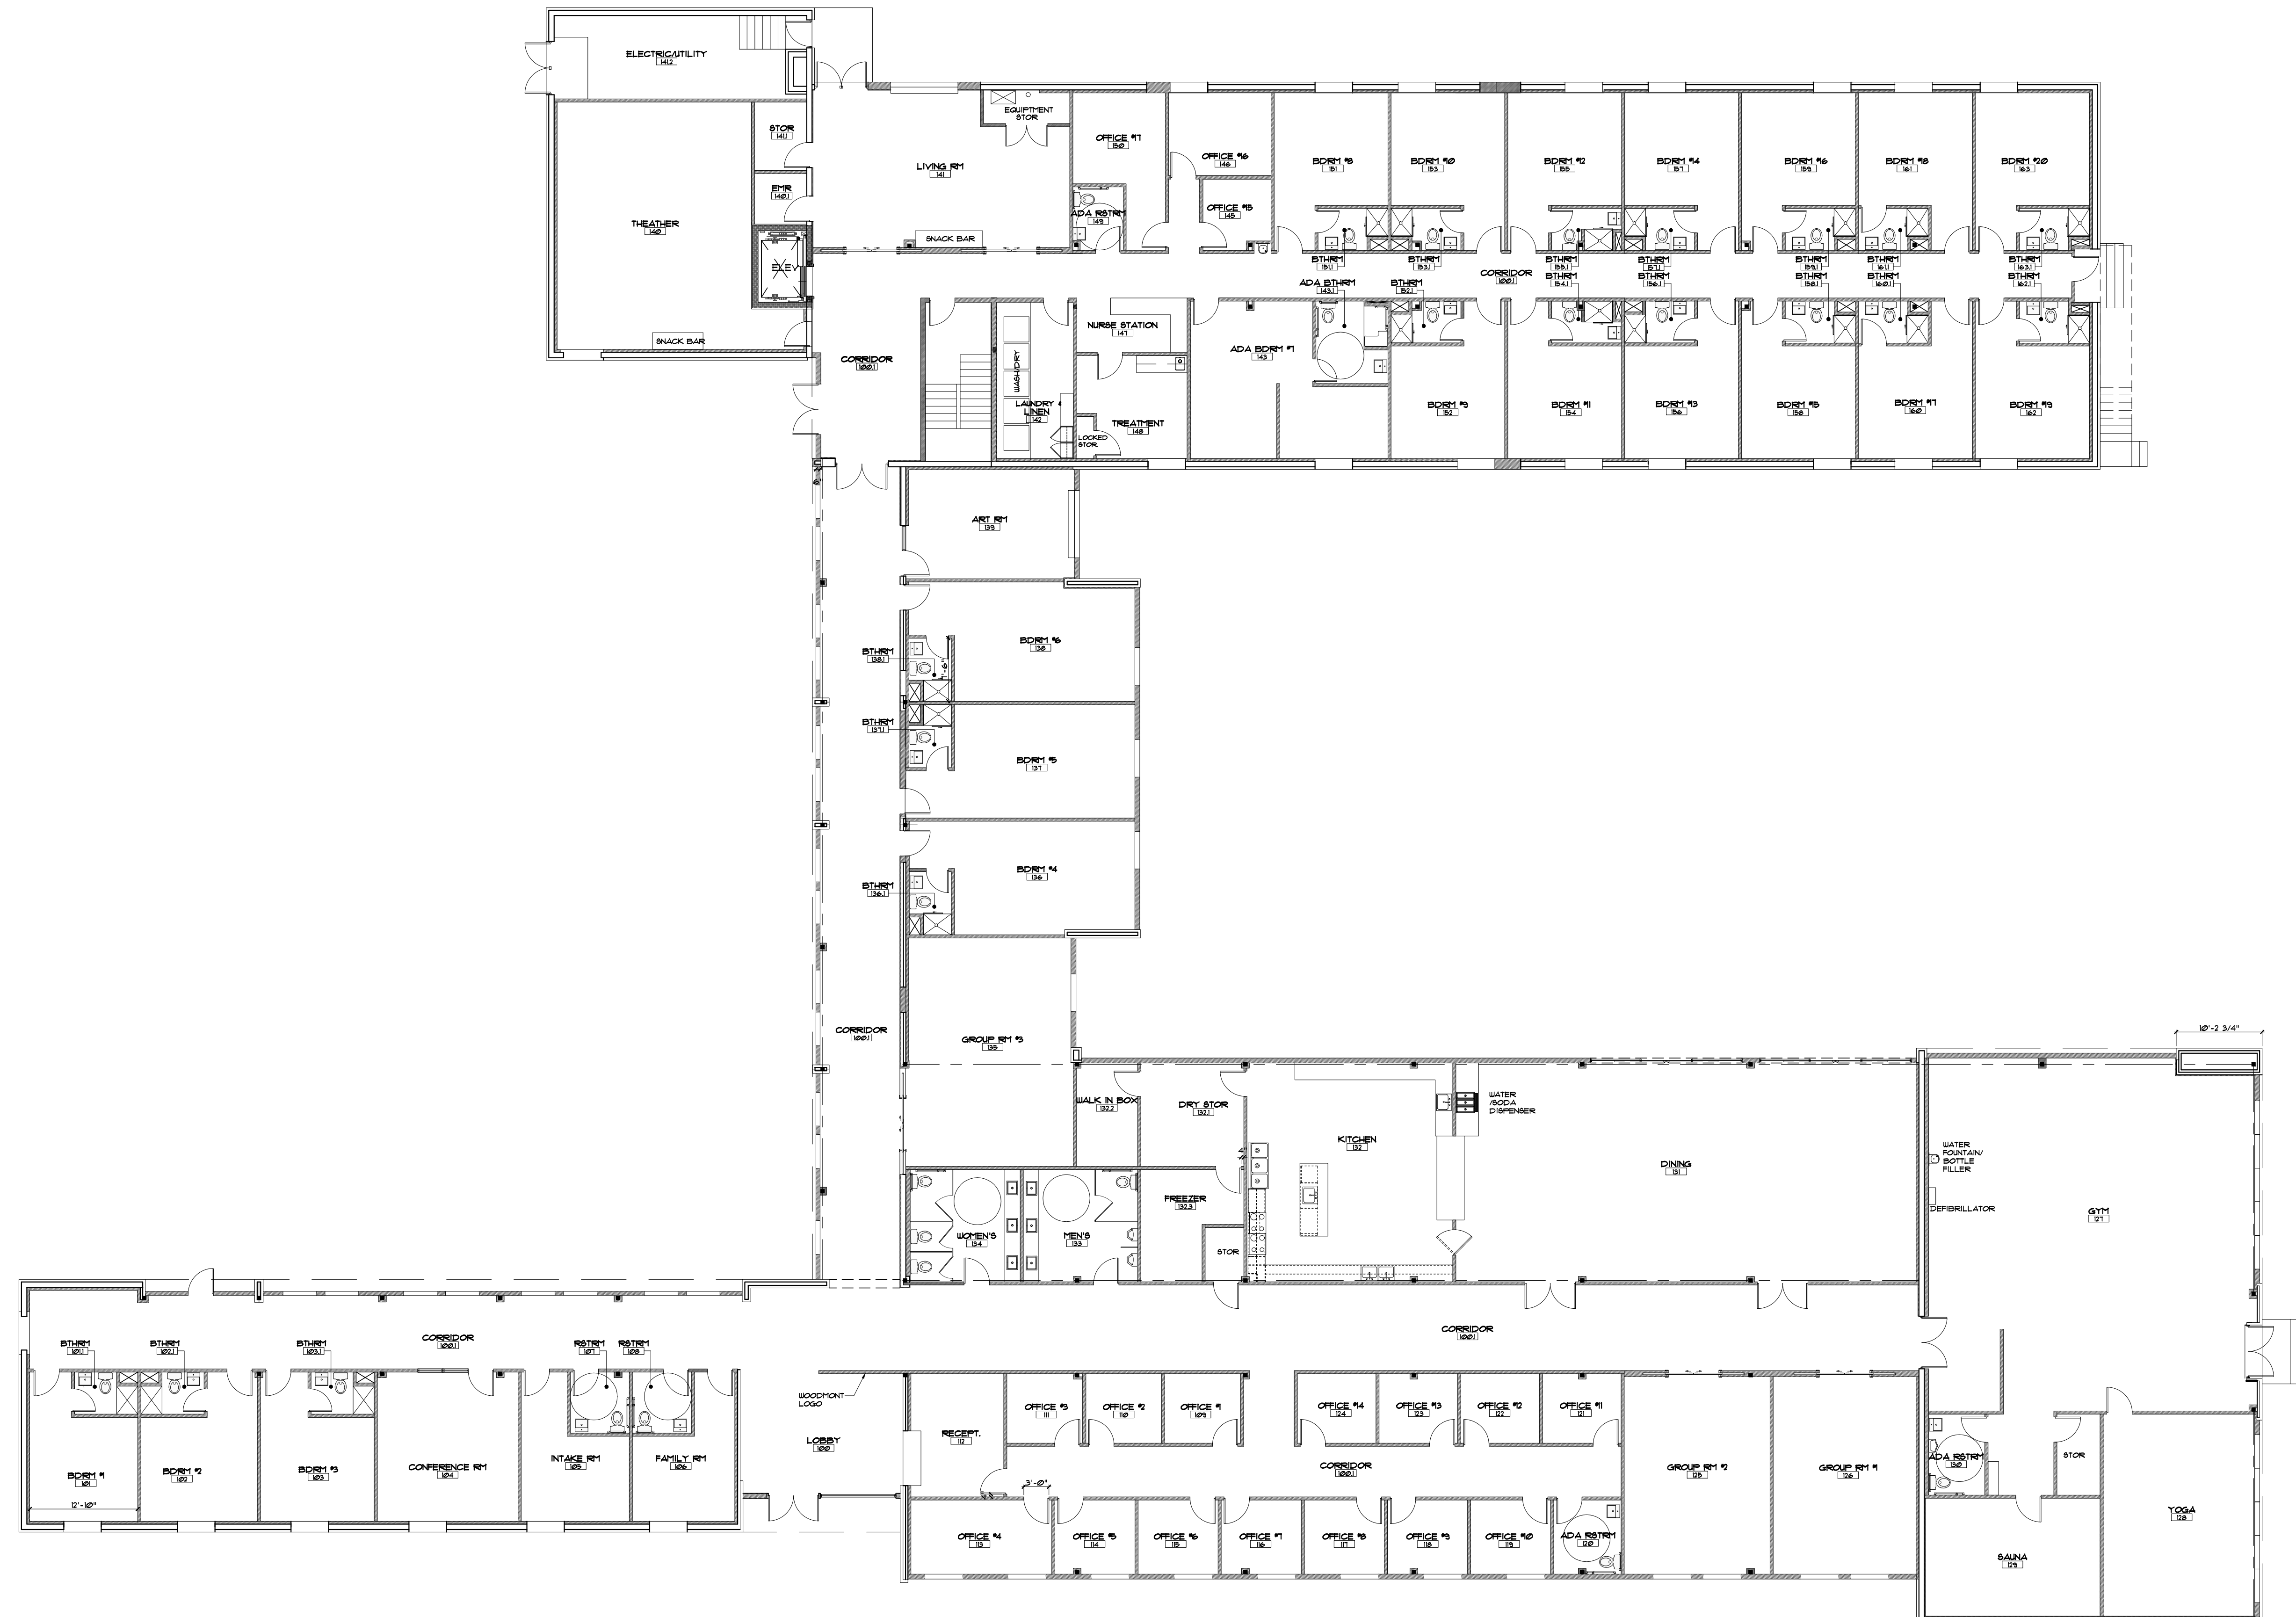

FIRST FLOOR PLAN
SCALE 3/32" = 1'-0"

FLOOR AREA CALCULATIONS (EXISTING)

FIRST FLOOR	23,345 SF
SECOND FLOOR	6,665 SF
TOTAL	30,010 SF