













LEGEND

-  PAVED AREAS
-  CONSTRUCTION EQUIPMENT & MATERIAL STORAGE AREAS PAVED WITH ASPHALT MILLINGS
-  WETLAND BOUNDARY
-  WETLAND TRANSITION AREA
-  WATER/STREAM BOUNDARY
-  RIPARIAN ZONE
-  FLOOD HAZARD AREA
-  PROPERTY LINE
-  PROPOSED PERIMETER FENCE
- FF: FINISHED FLOOR
- FS: FINISHED SURFACE
- FG: FINISHED GROUND
- BC: BOTTOM OF CURB
- TC: TOP OF CURB
- GR: GRATE




140 WEST MAIN STREET HIGH BRIDGE, NJ 08829  
 PH. 908-238-0544 FAX. 908-238-9572  
 A PROFESSIONAL ASSOCIATION

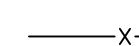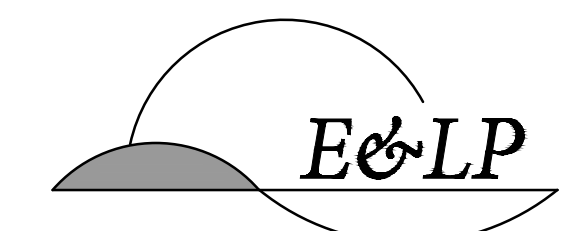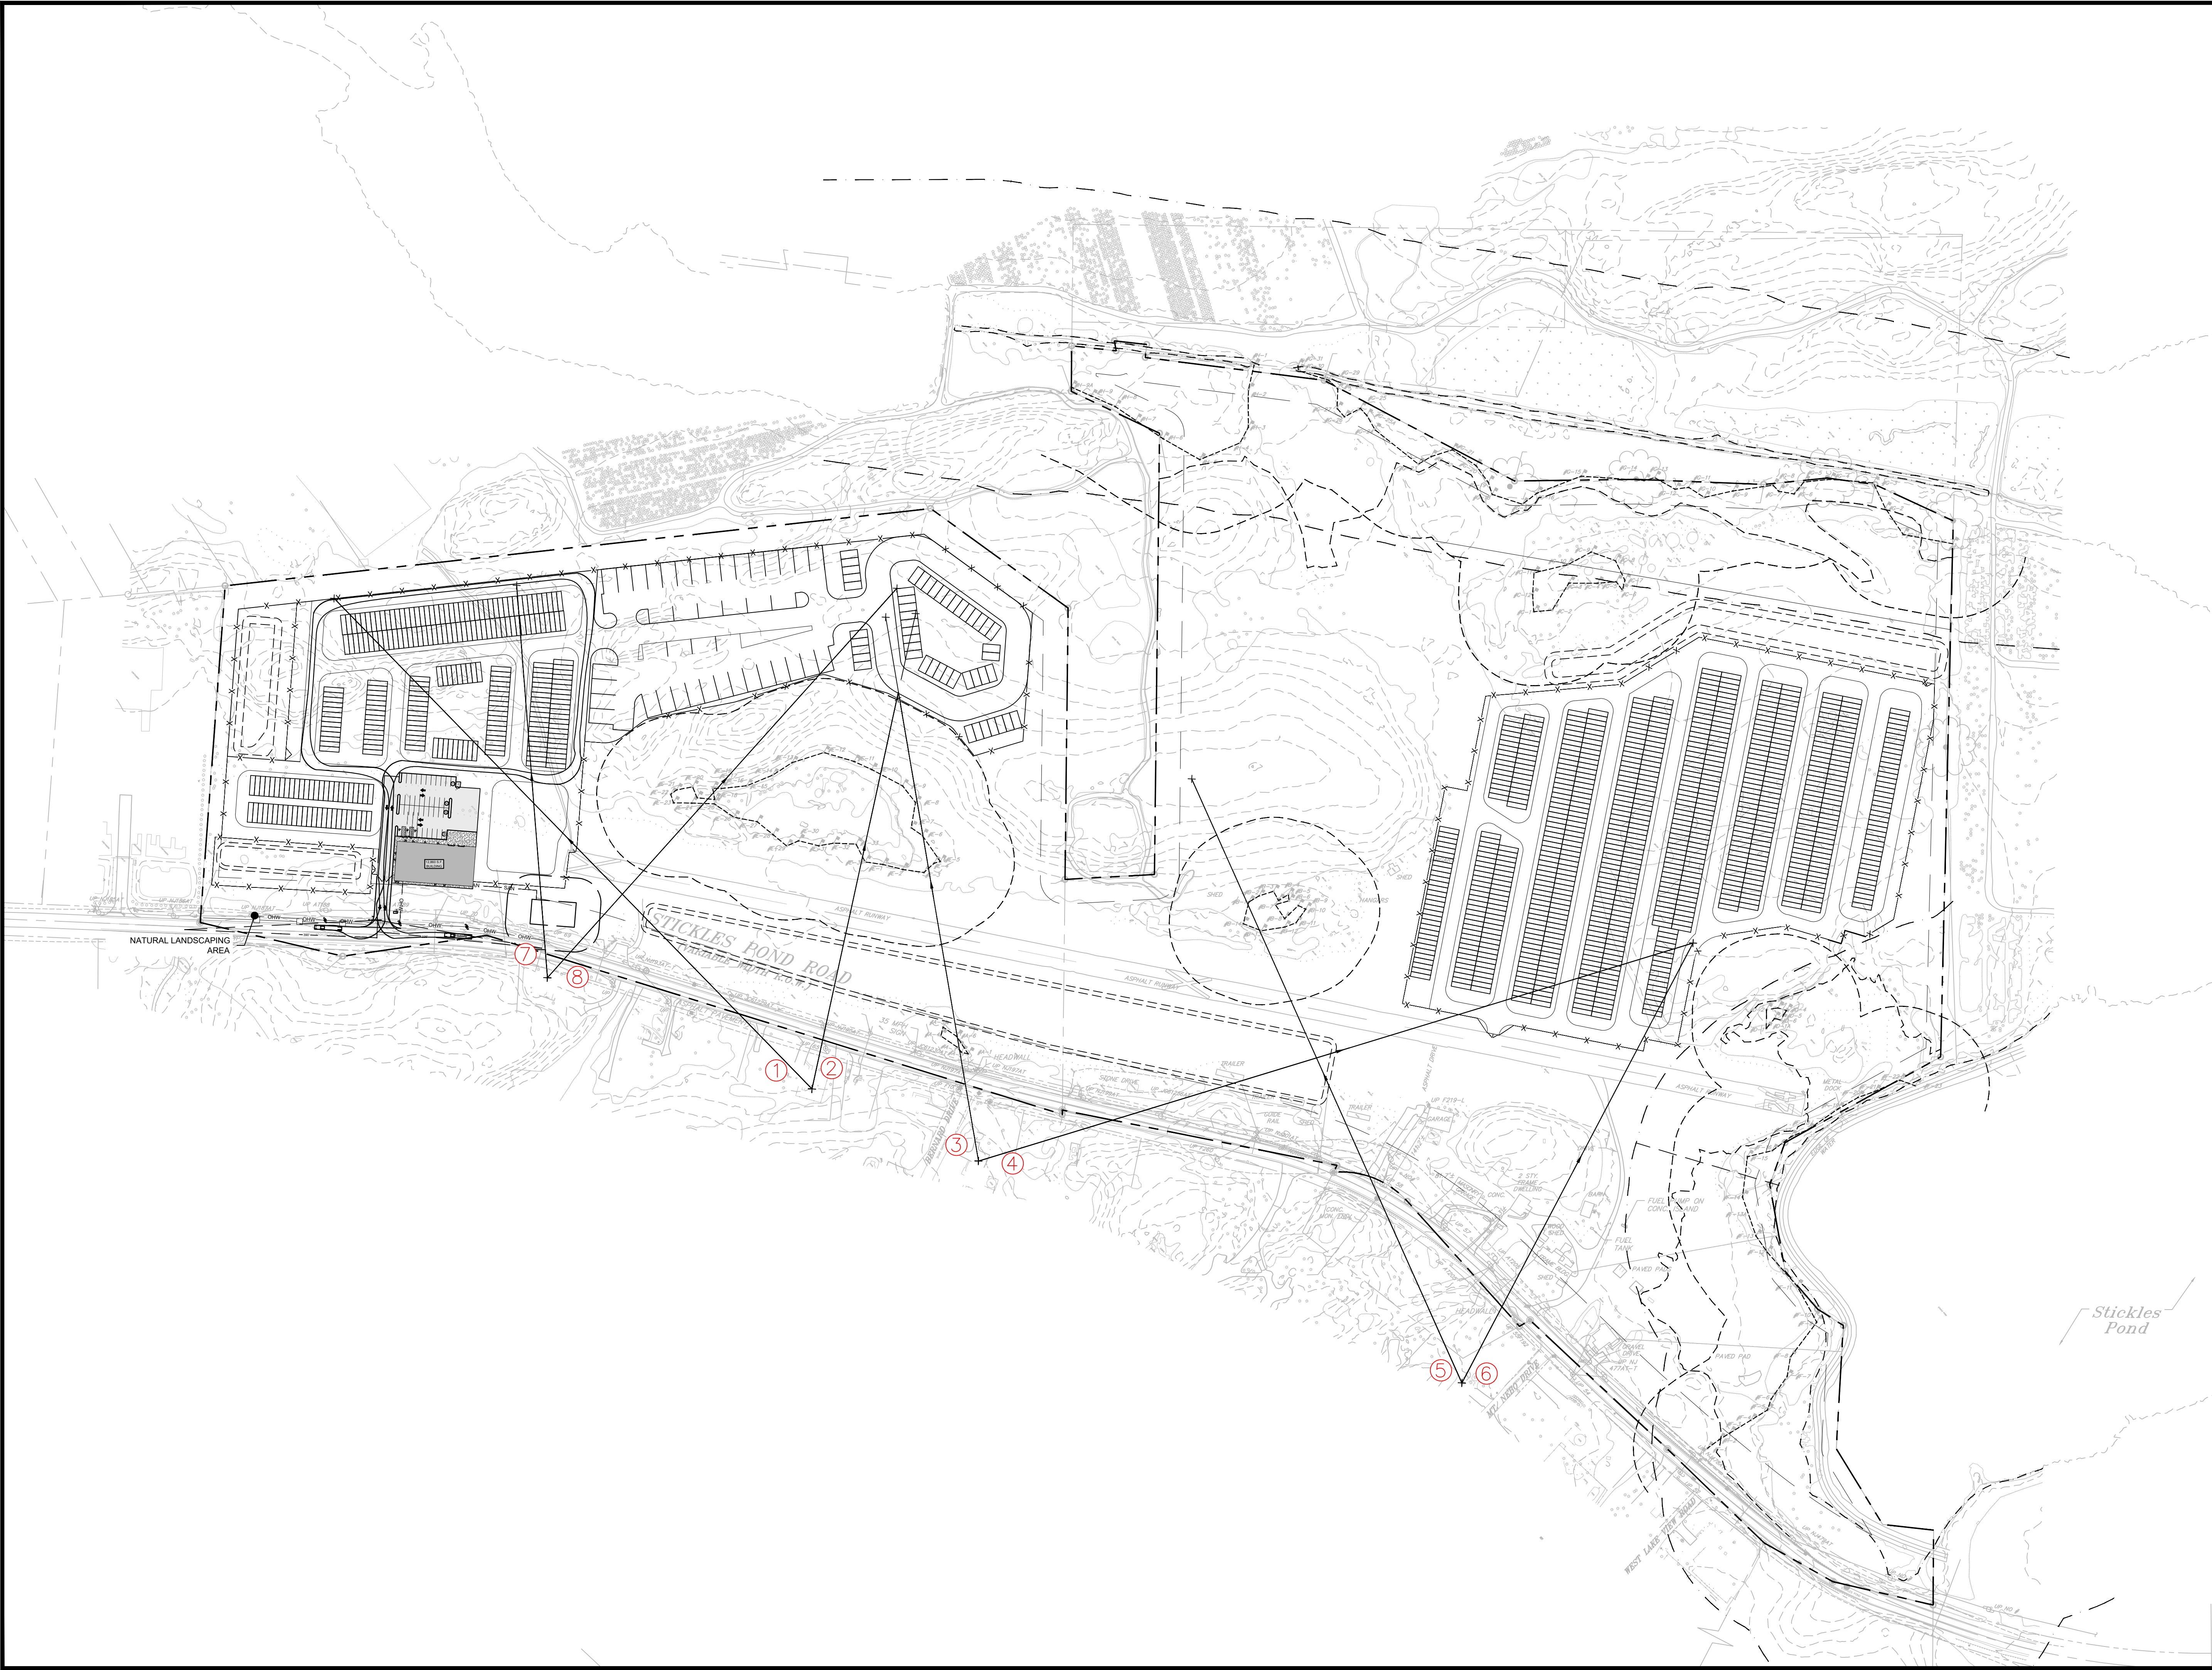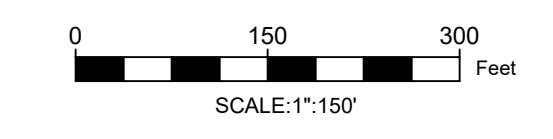
1.	ADDITIONAL SIGHT LINES	AA	09/06/2022
NO.	REVISION	BY	DATE

PROJECT:  
 248 STICKLES POND ROAD  
 BLOCK 151, LOT 21  
 ANDOVER TOWNSHIP  
 SUSSEX COUNTY NEW JERSEY  
 TITLE:  
**SITE LINE EXHIBIT**


JOB NO.:	19134	DRAWING NO.:	<b>1</b> <b>4</b>
SCALE:	1"=150'		
DESIGNED:	LM		
CHECKED:	CN		
FILENAME:	16-26_GDU.DWG		
DATE:	7/14/21		

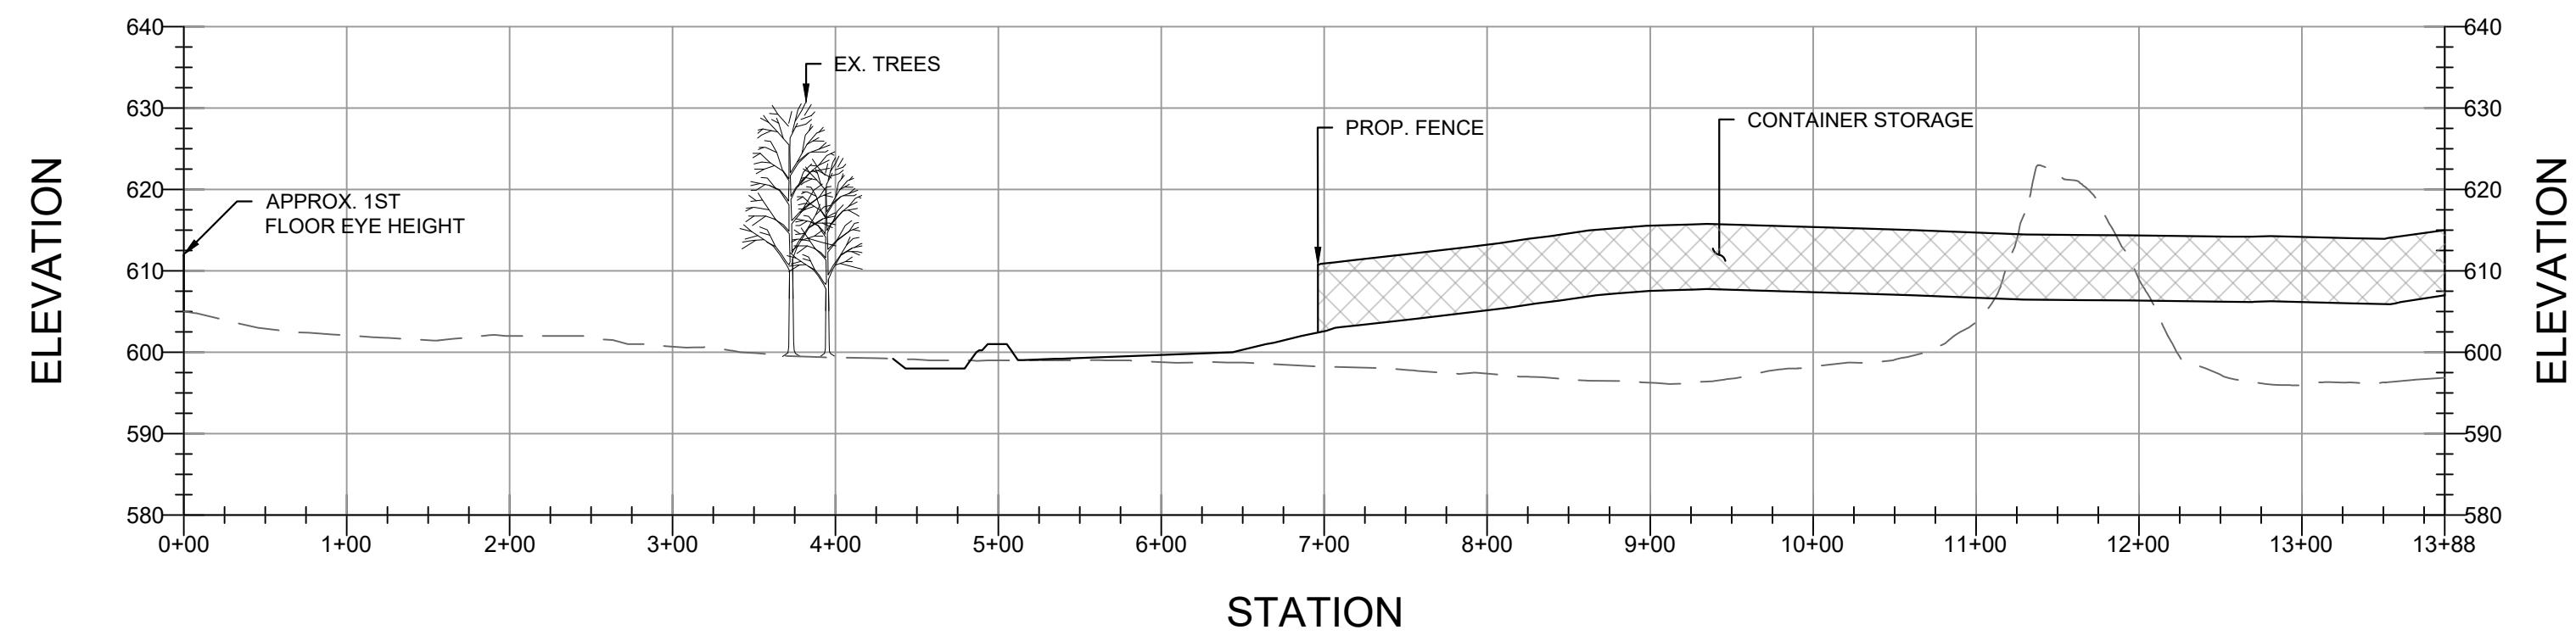


SIGHT LINE PROFILE 1

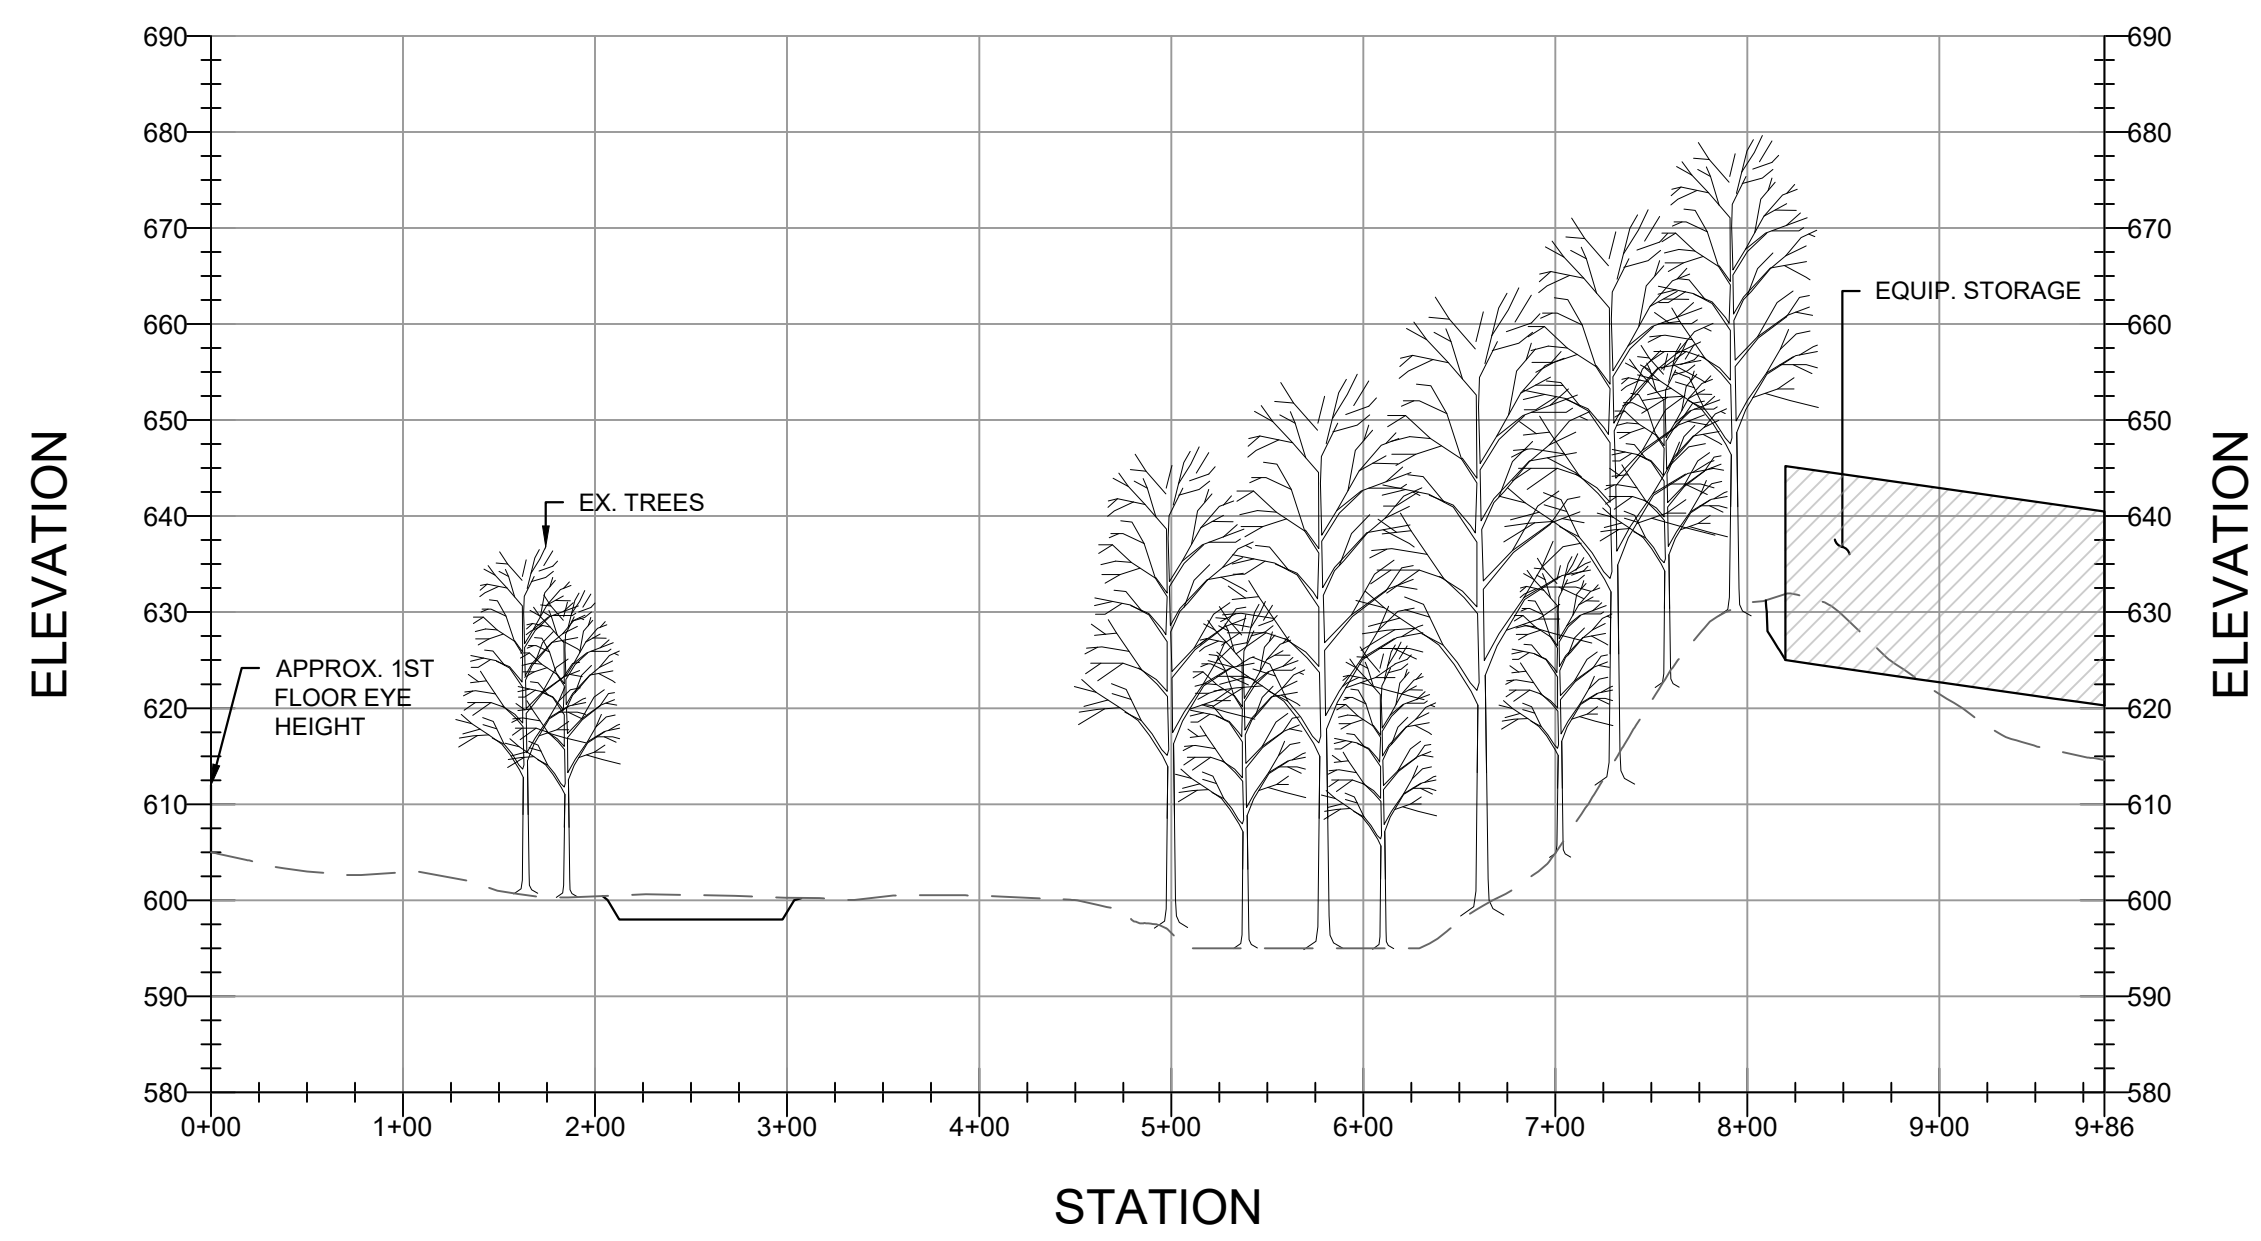


SIGHT LINE PROFILE 2

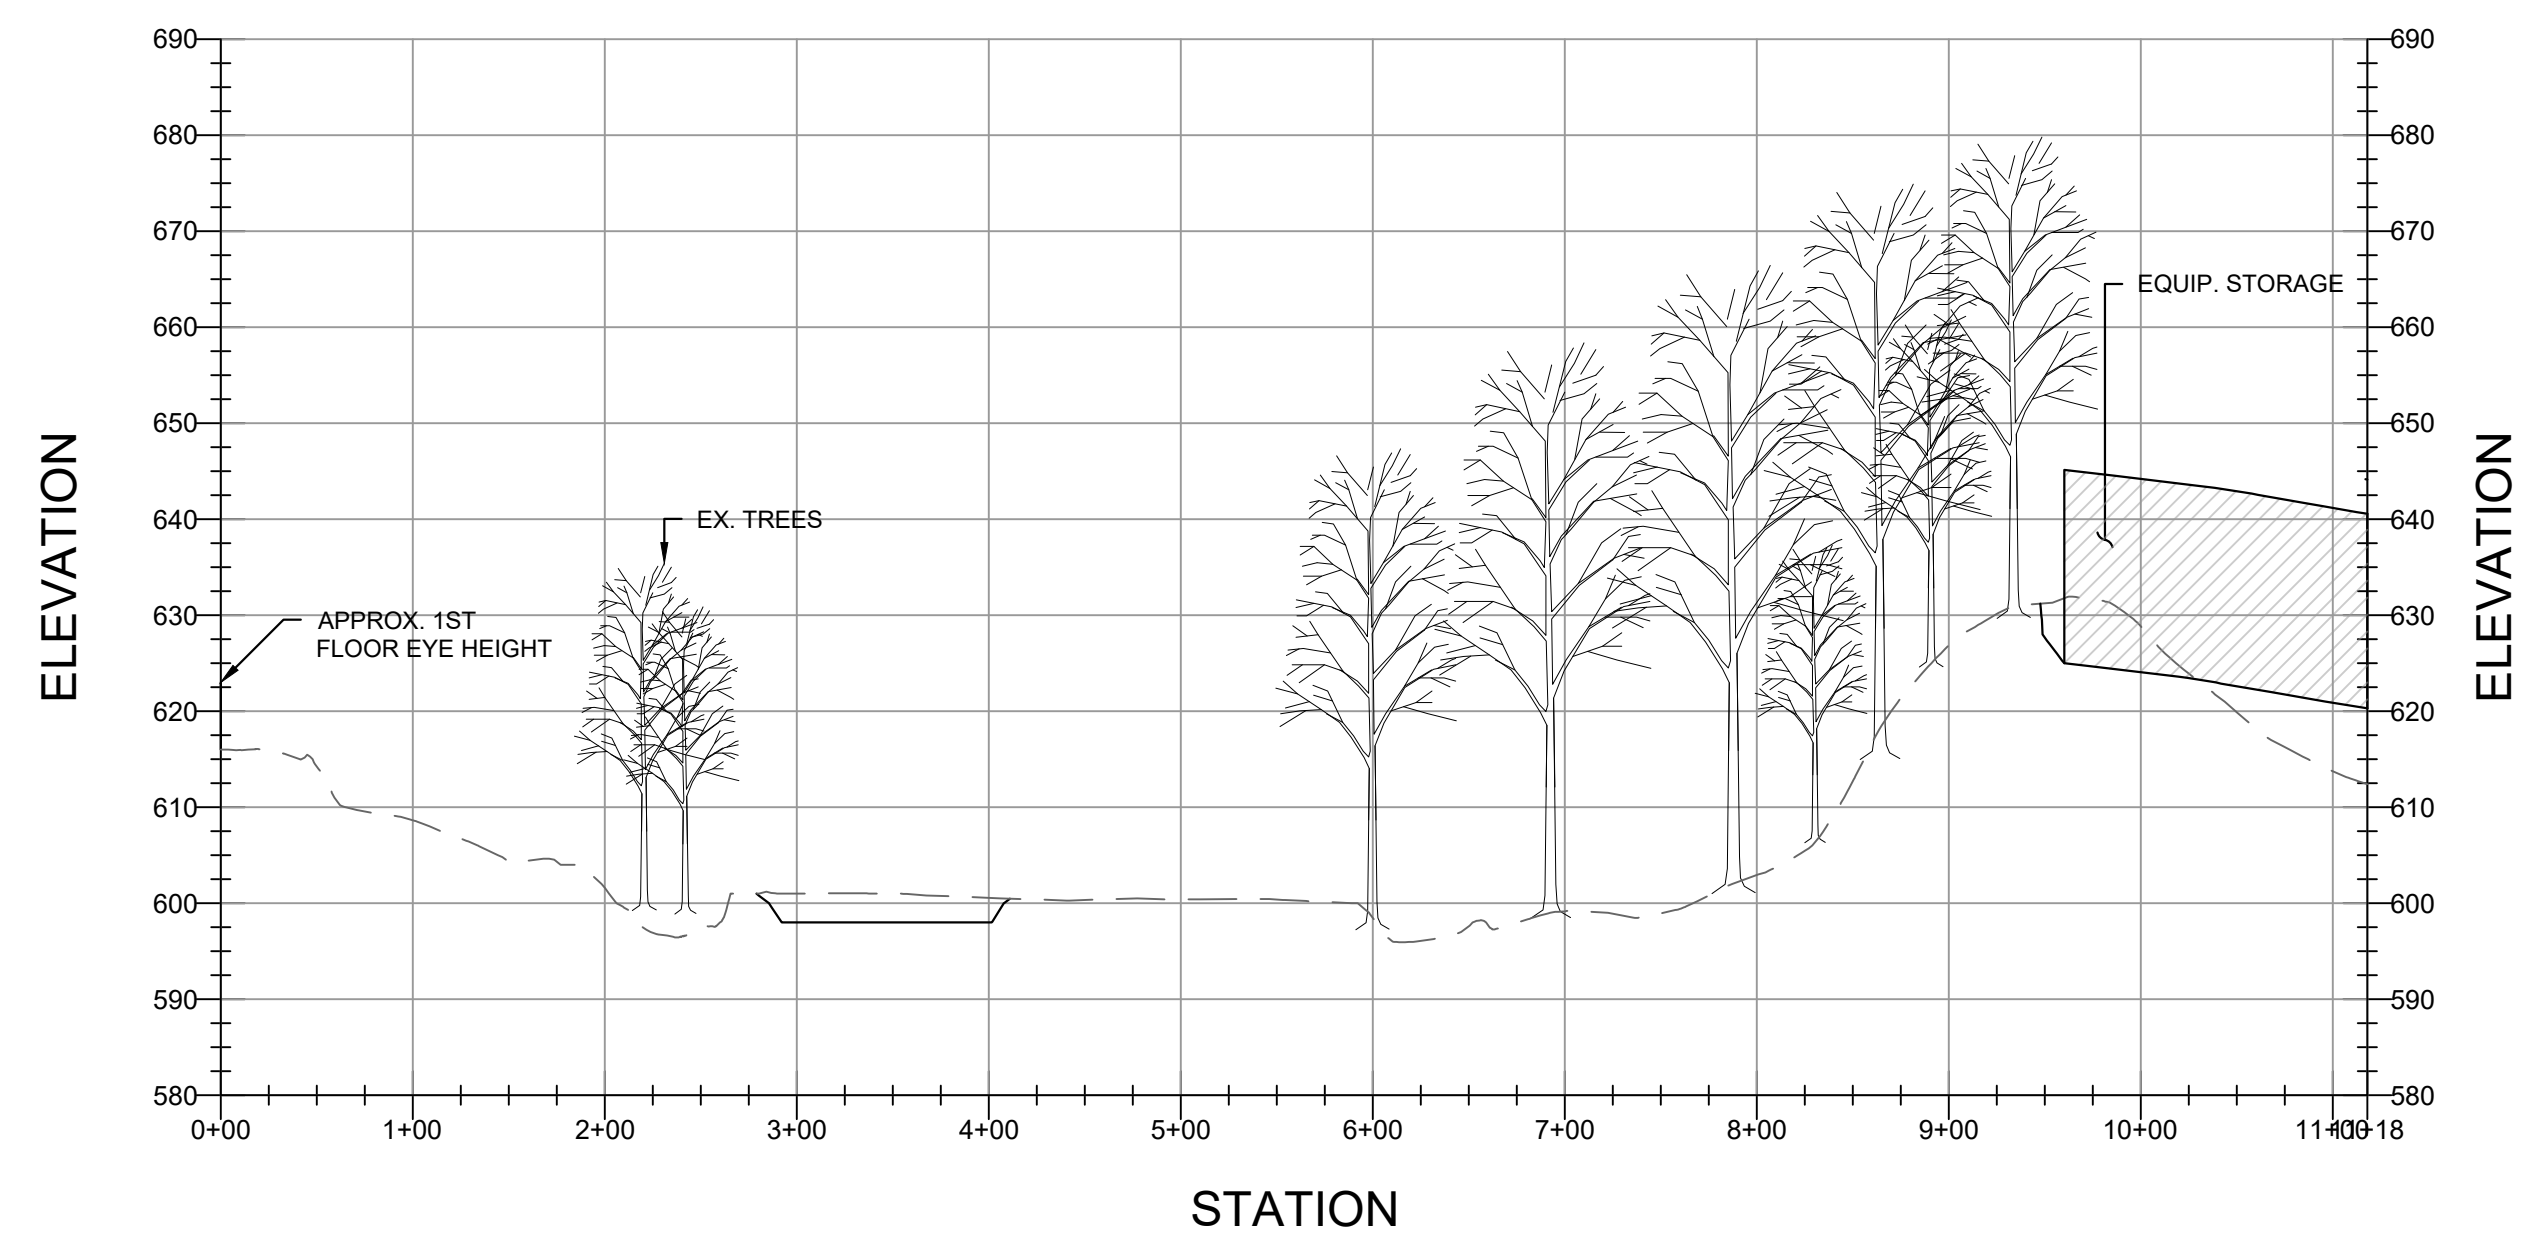


SIGHT LINE PROFILE 3

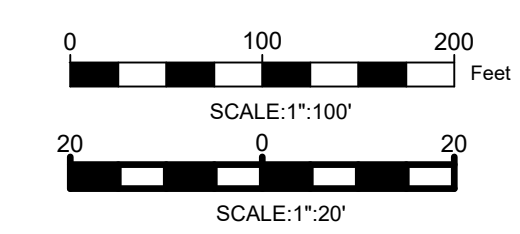


140 WEST MAIN STREET HIGH BRIDGE, NJ 08829 PH. 908-238-0544 FAX. 908-238-9572 A PROFESSIONAL ASSOCIATION	
1.	ADDITIONAL SIGHT LINES AA 09/06/2022
NO.	REVISION BY DATE
PROJECT: 248 STICKLES POND ROAD BLOCK 151, LOT 21 ANDOVER TOWNSHIP	
SUSSEX COUNTY NEW JERSEY	
<b>SIGHT LINE EXHIBIT</b>	
JOB NO.: 19134	DRAWING NO.:
SCALE: AS SHOWN	<b>2</b> <b>4</b>
DESIGNED: LM	
CHECKED: CN	
FILENAME: 16-26_GDU.DWG	
7/14/21	

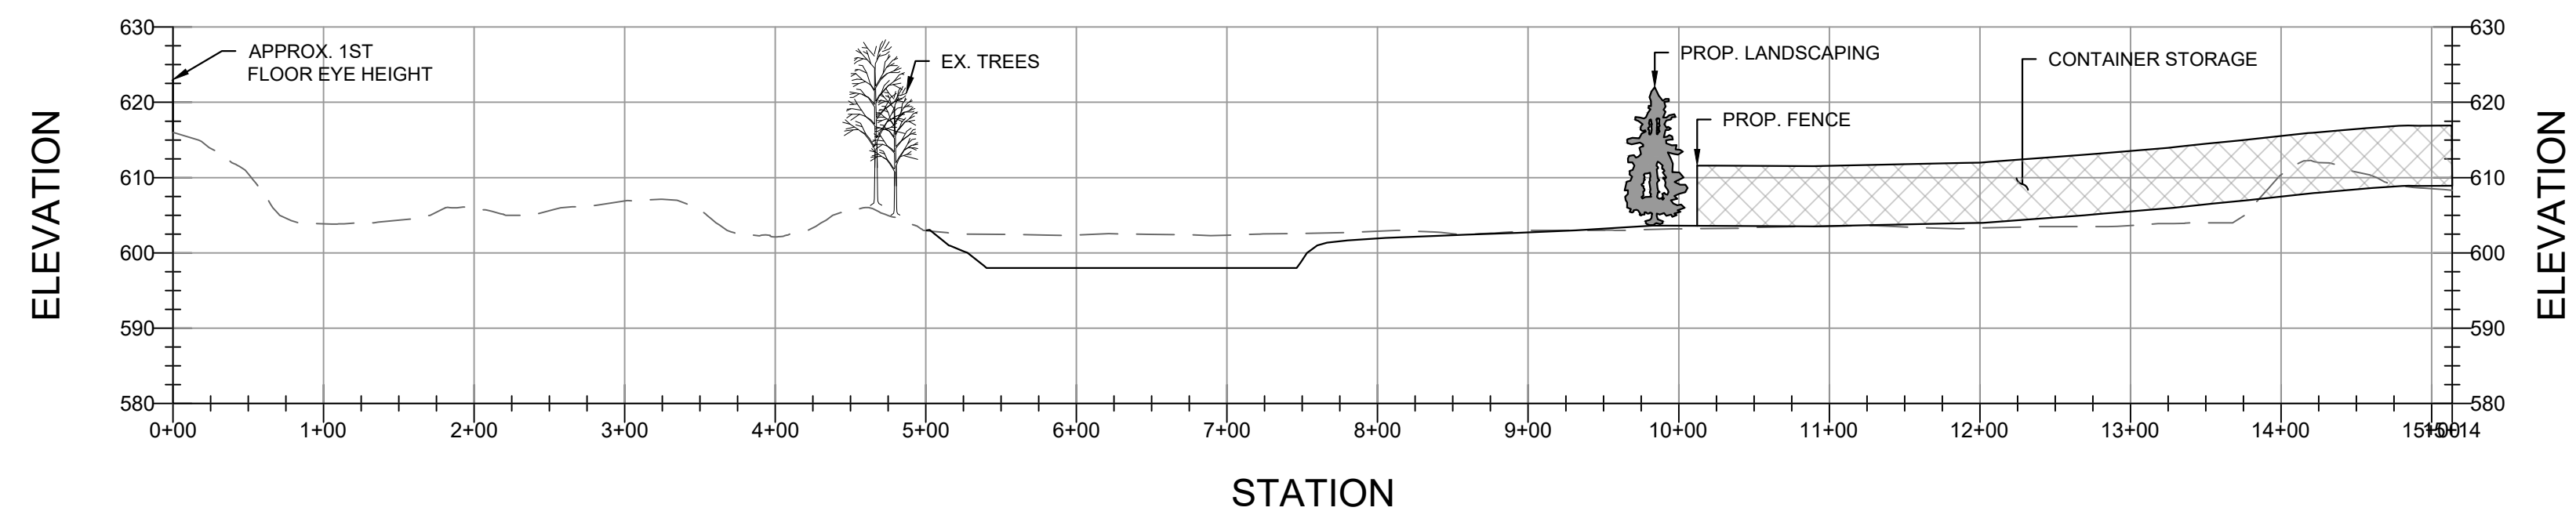


SIGHT LINE PROFILE 4

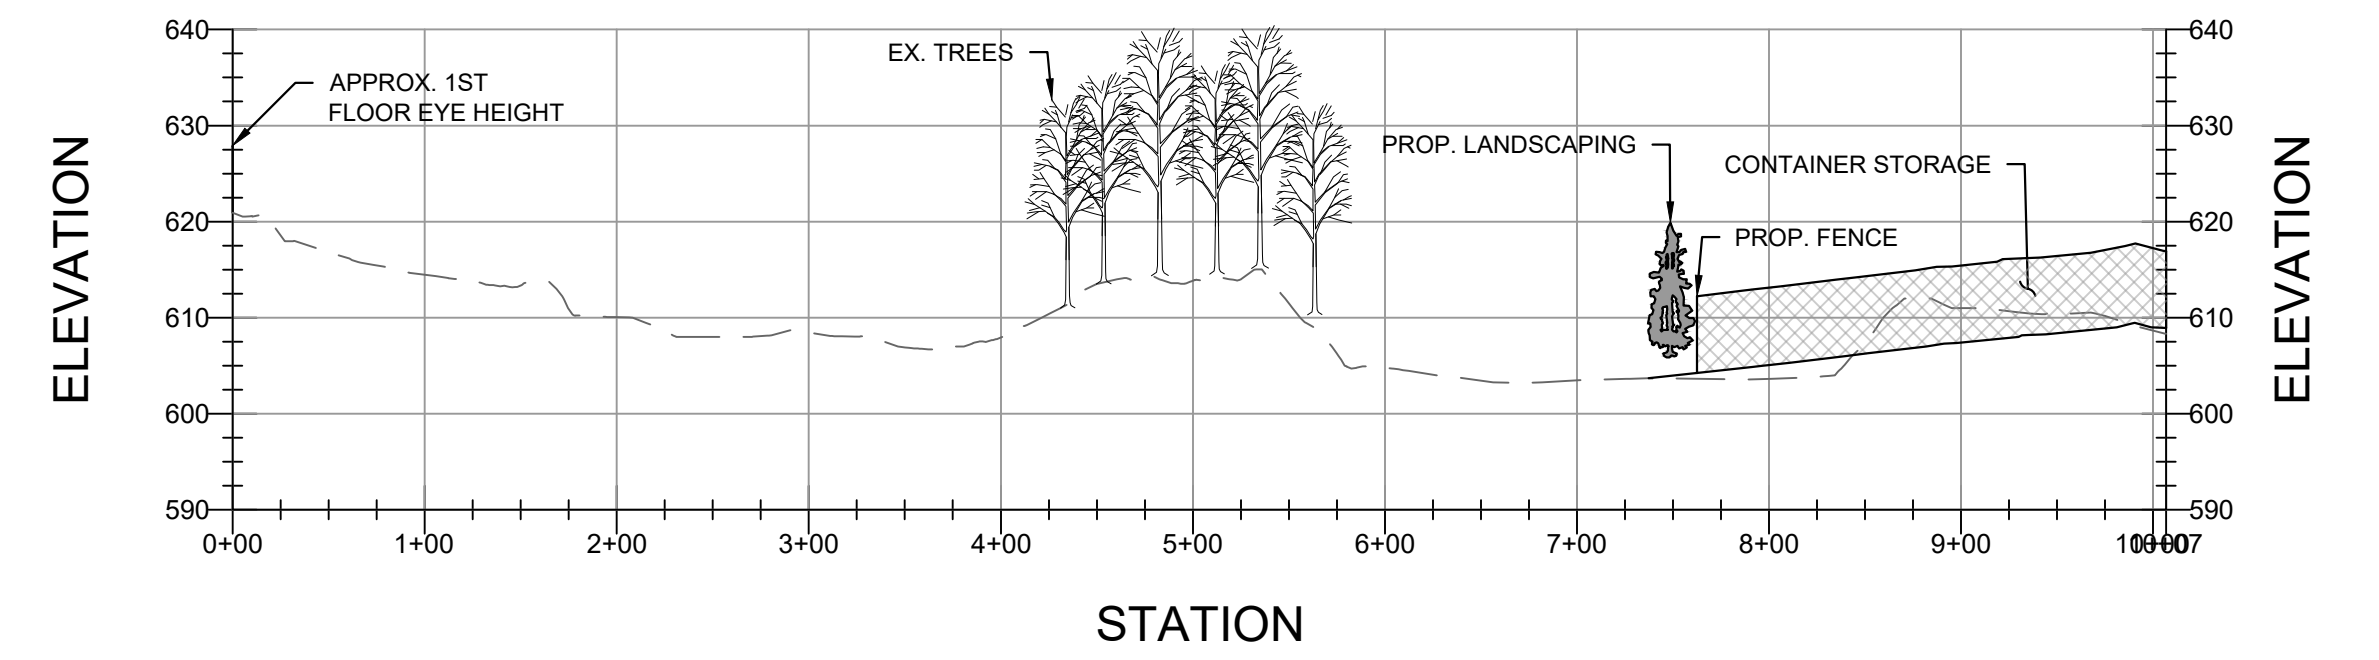


SIGHT LINE PROFILE 6

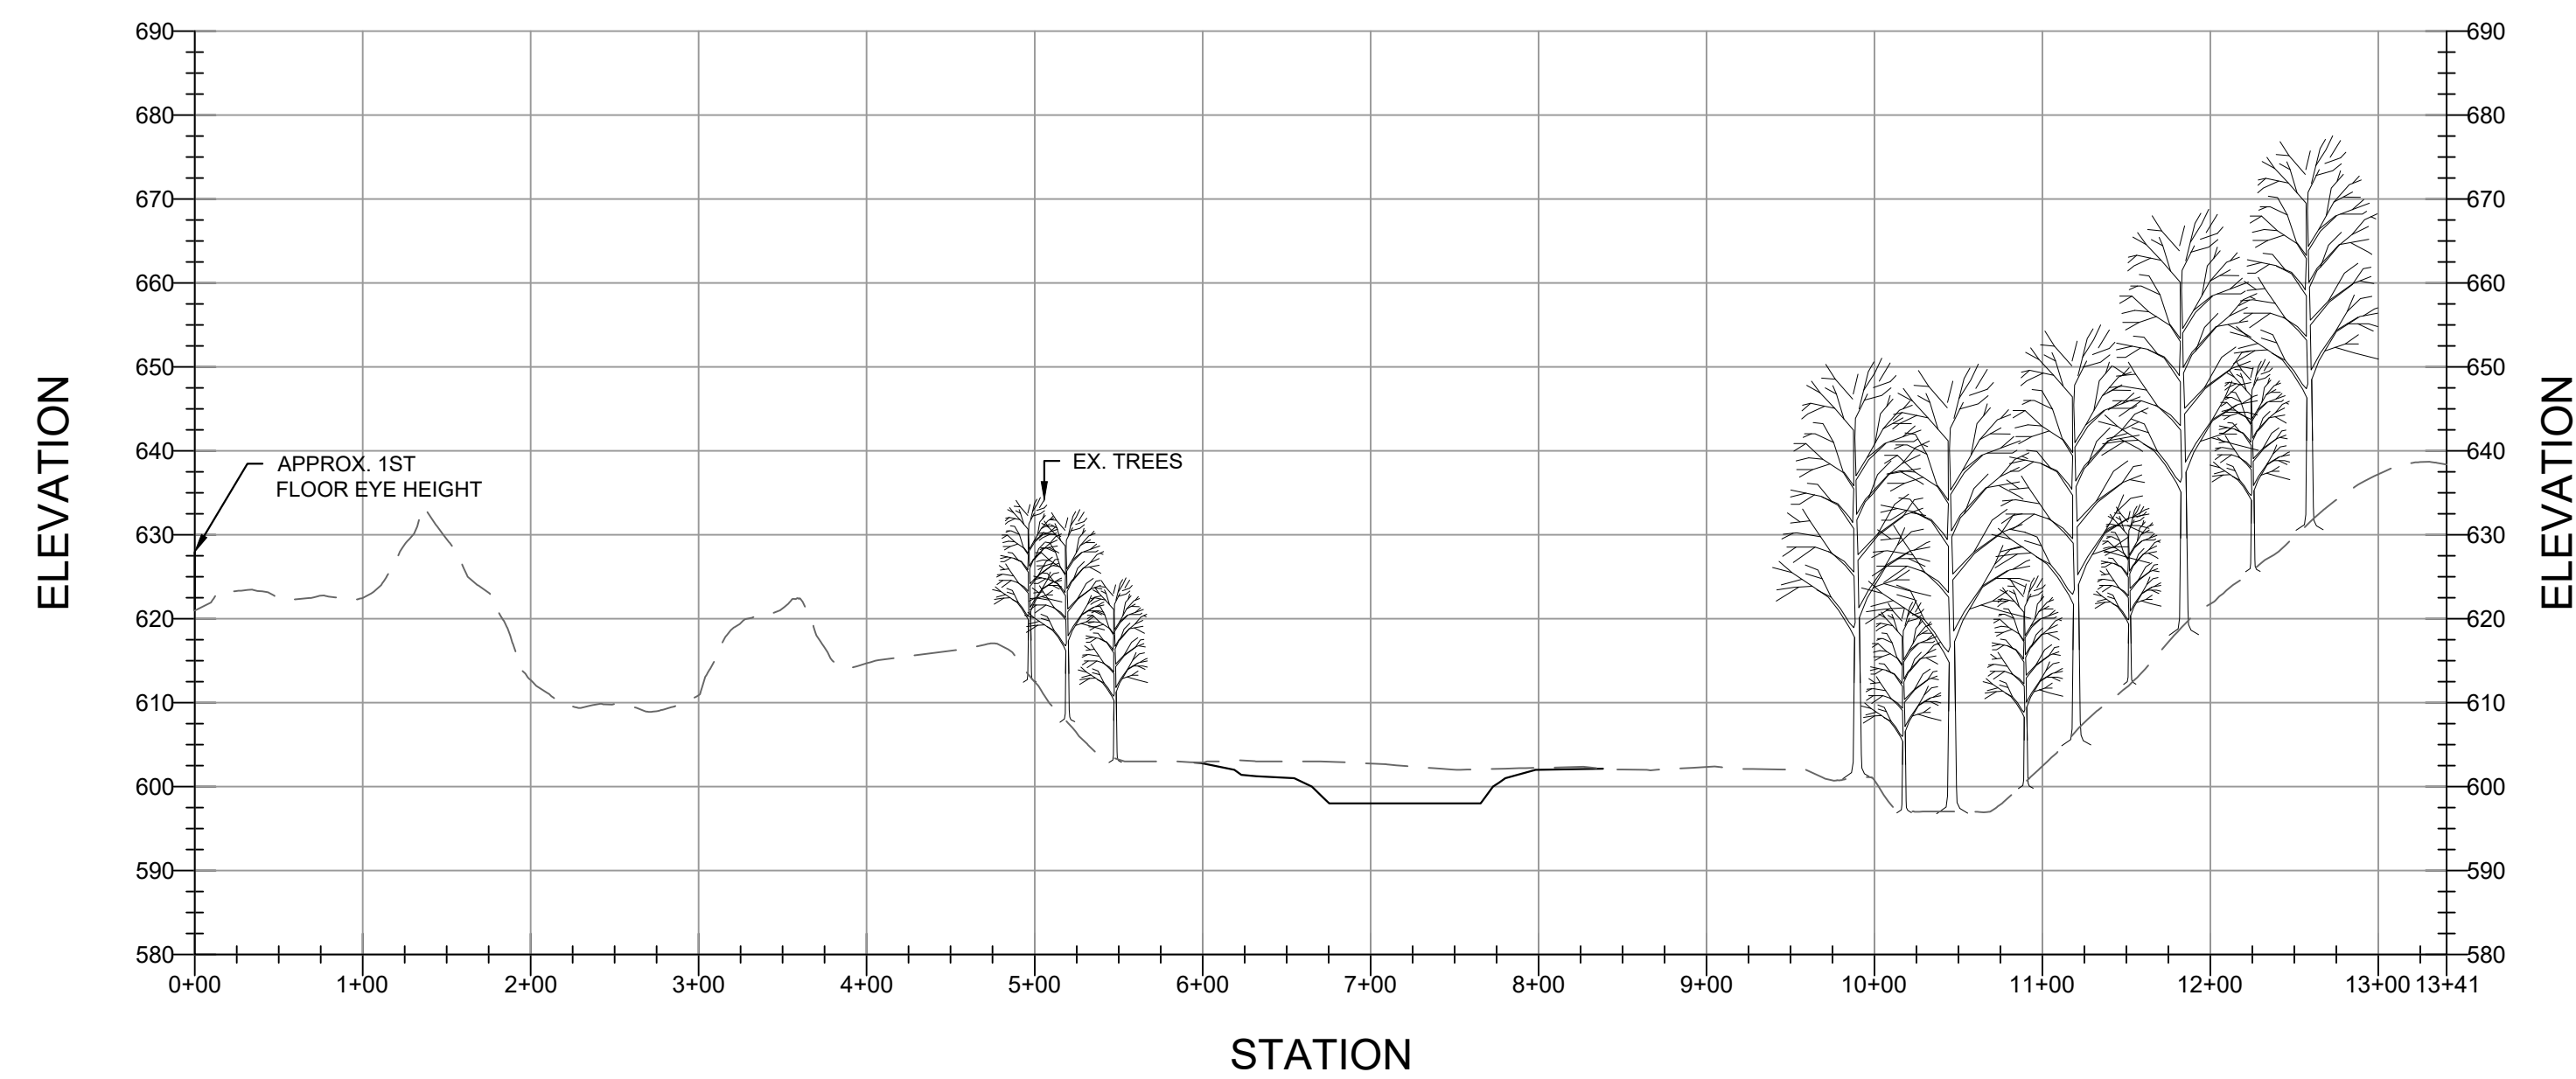

SIGHT LINE PROFILE 5

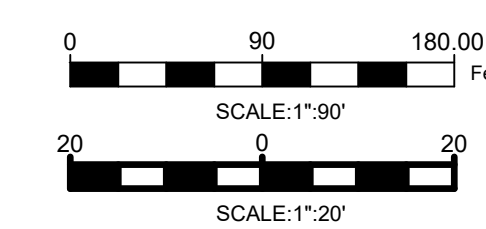

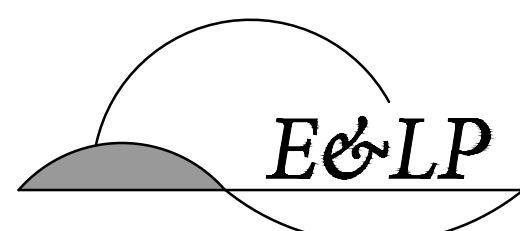

140 WEST MAIN STREET HIGH BRIDGE, NJ 08829  
 PH. 908-238-0544 FAX. 908-238-9572  
 A PROFESSIONAL ASSOCIATION

1.	ADDITIONAL SIGHT LINES	AA	09/06/2022
NO.	REVISION	BY	DATE

PROJECT:


248 STICKLES POND ROAD  
 BLOCK 151, LOT 21  
 ANDOVER TOWNSHIP

SUSSEX COUNTY NEW JERSEY


## SIGHT LINE EXHIBIT

JOB NO.:	19134	DRAWING NO.:	3 4
SCALE:	AS SHOWN		
DESIGNED:	LM		
CHECKED:	CN		
FILENAME:	16-26_GDU.DWG		


7/14/21

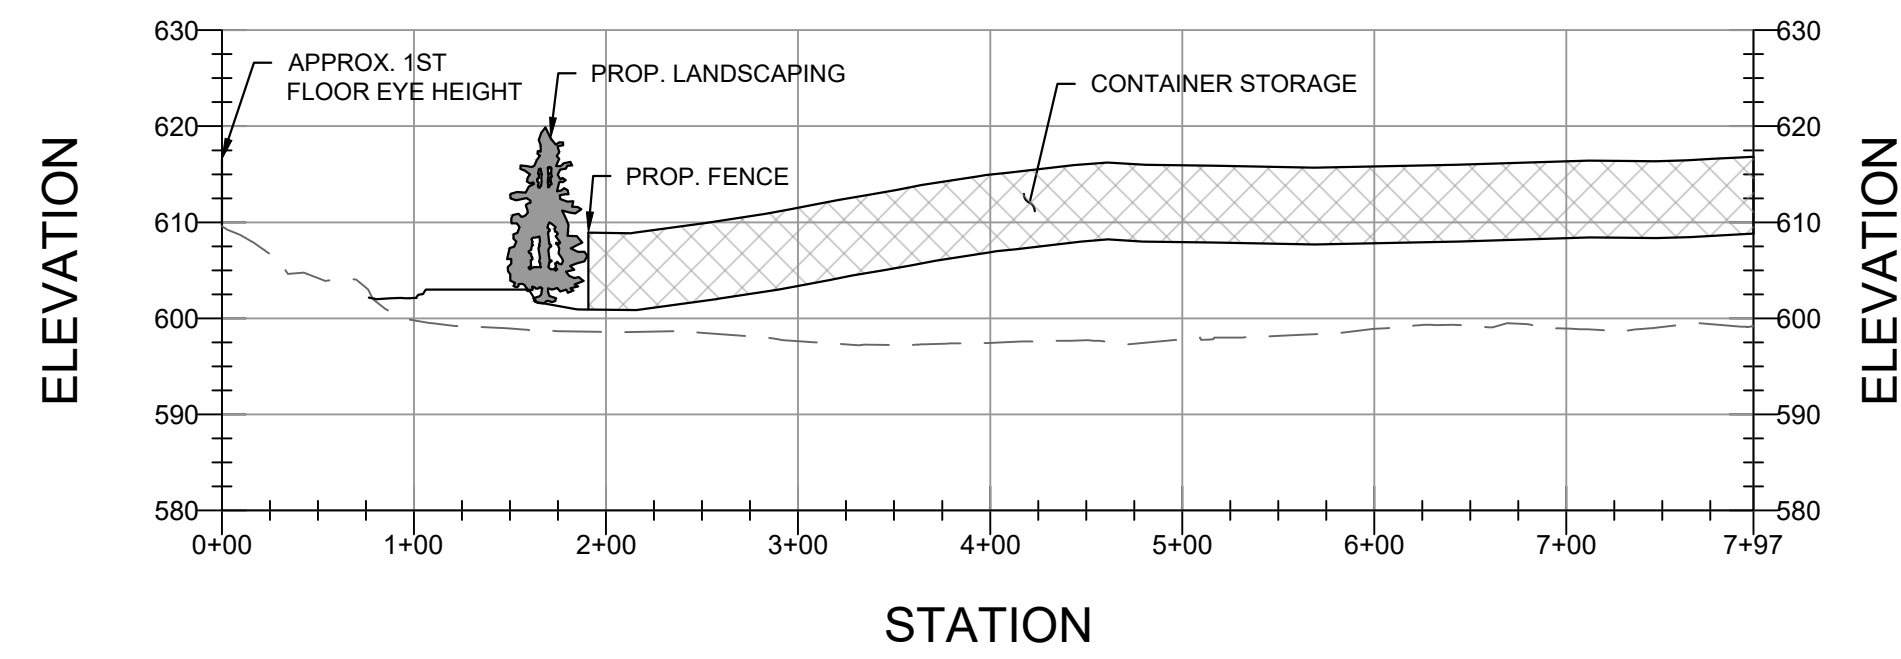


SIGHT LINE PROFILE 7

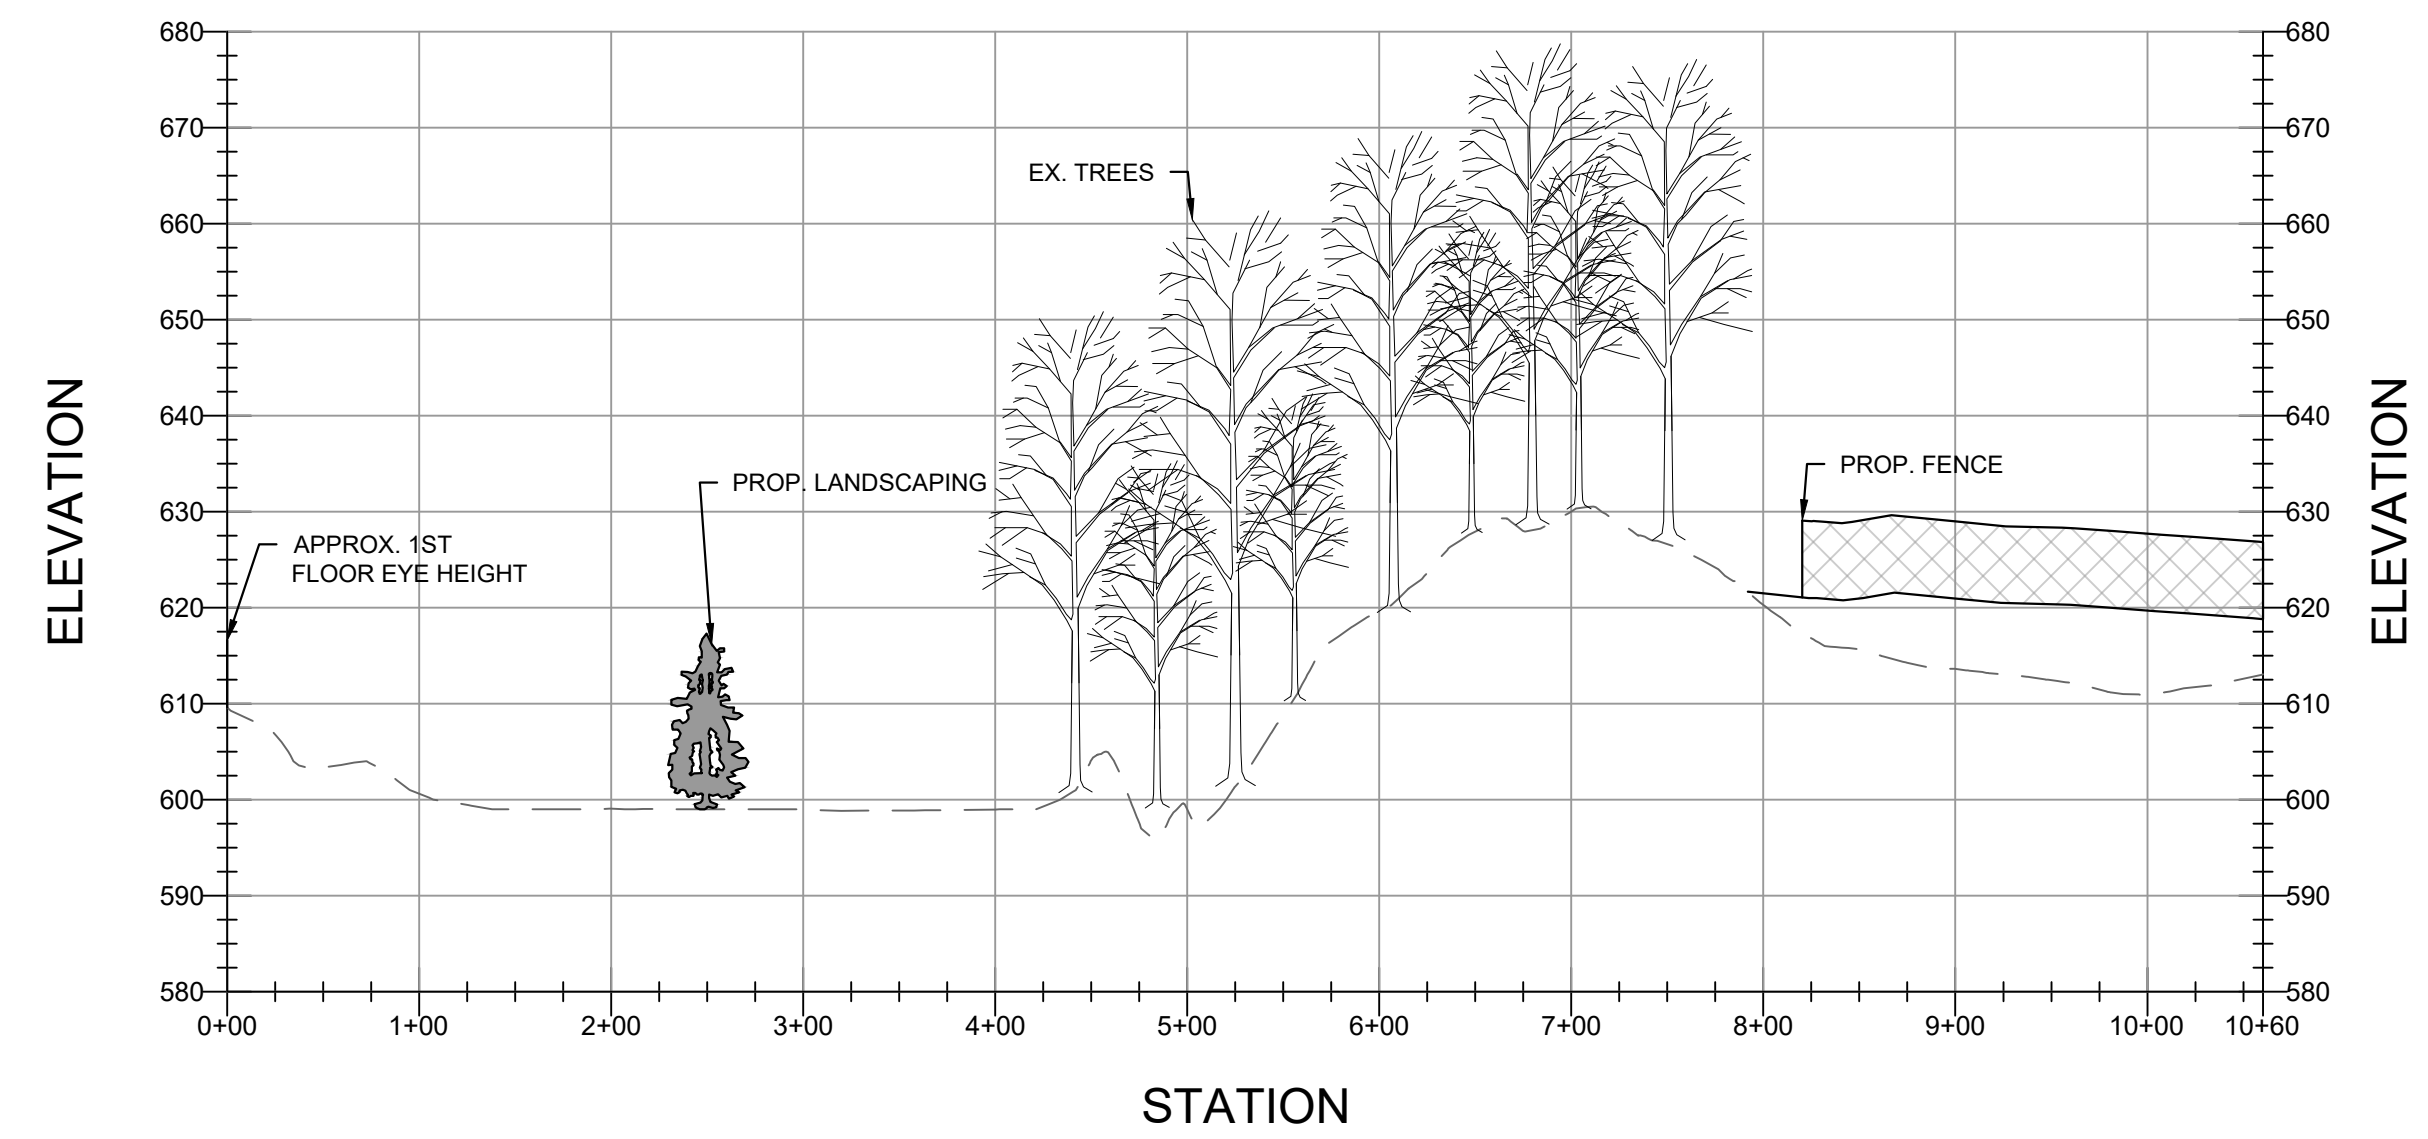

SIGHT LINE PROFILE 8

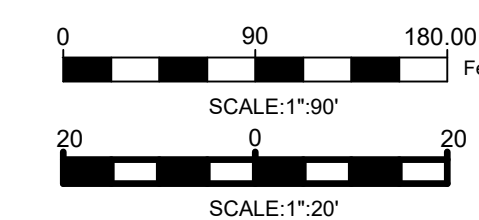

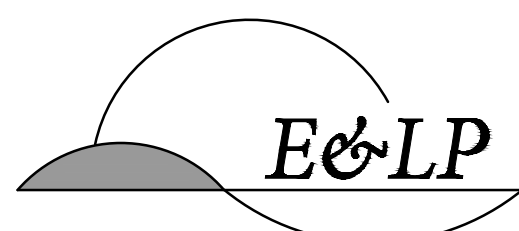

**E&LP**

140 WEST MAIN STREET HIGH BRIDGE, NJ 08829  
 PH. 908-238-0544 FAX. 908-238-9572  
 A PROFESSIONAL ASSOCIATION

NO.	REVISION	BY	DATE
1.	ADDITIONAL SIGHT LINES	AA	09/06/2022

PROJECT:  
 248 STICKLES POND ROAD  
 BLOCK 151, LOT 21  
 ANDOVER TOWNSHIP

SUSSEX COUNTY NEW JERSEY

## SIGHT LINE EXHIBIT

JOB NO.:	19134	DRAWING NO.:	4 4
SCALE:	AS SHOWN		
DESIGNED:	LM		
CHECKED:	CN		
FILENAME:	16-26_GDU.DWG		

7/14/21