


ELEVATION @ DINING/KITCHEN
SCALE 3/32" = 1'-0"

Frank S. Aiello AIA
NJRA 21AJ100848400
NYRA 017855
PARA 010481B

ELEVATIONS
WOODMONT TREATMENT CENTER
293 ROUTE US 206
NEWTON, NJ 07860
SUSSEX COUNTY

ZONING BD
REVIEW
06.17.2024

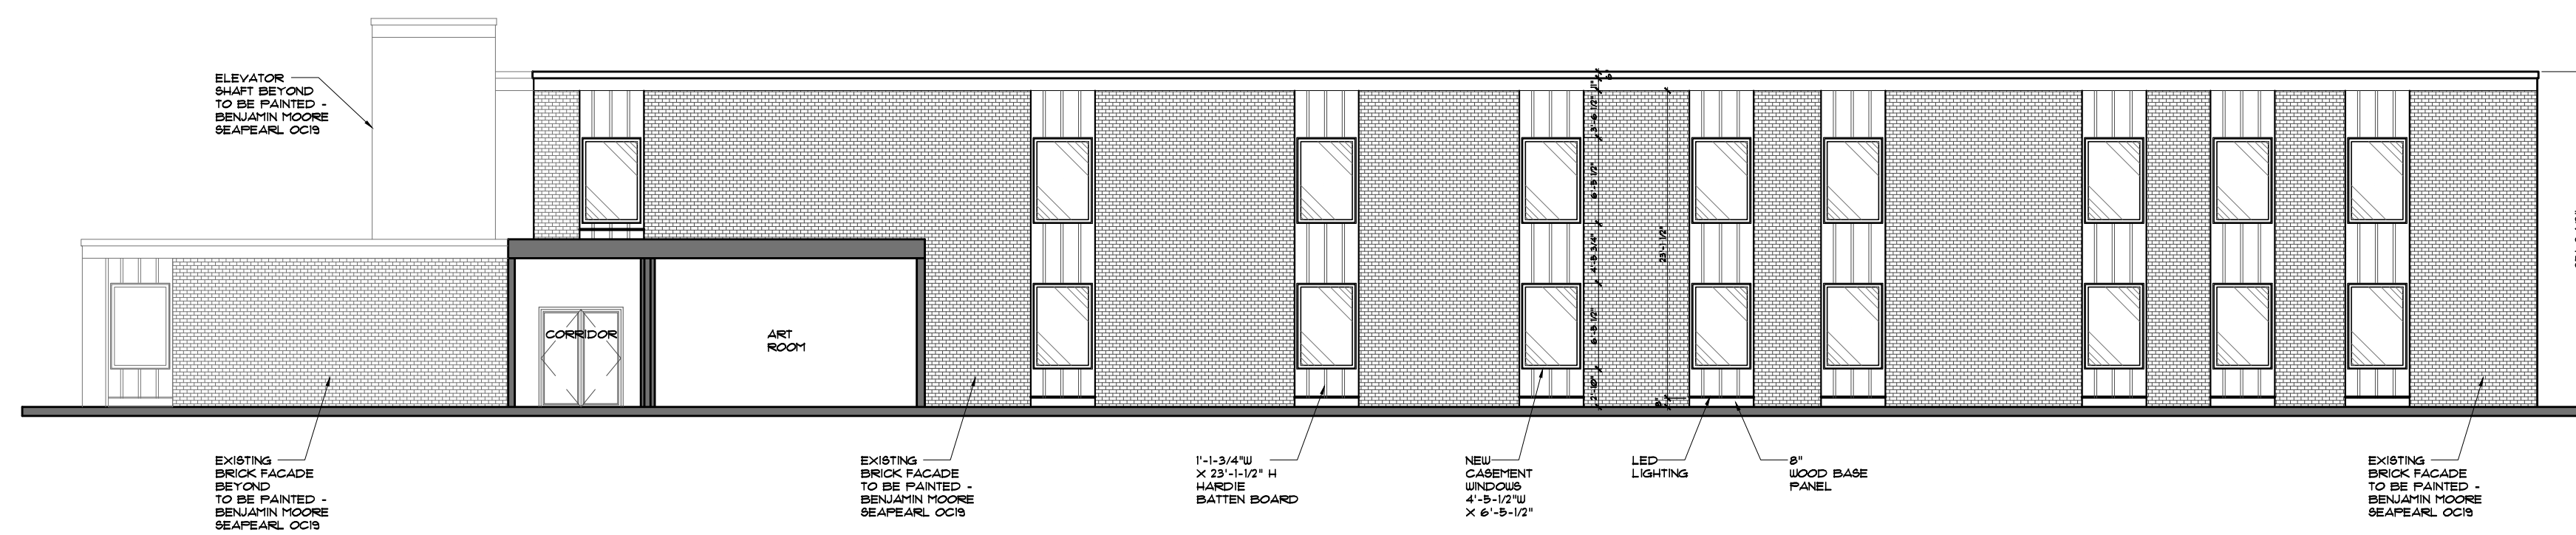

ELEVATION @ 2 STORY WING
SCALE 3/32" = 1'-0"

REVISIONS.:

PROJECT NO.: 24.12
DATE: 06.14.2024

A202

DRWN: JB/SC
CKD: FA
©AIELLO ASSOCIATES 2024